

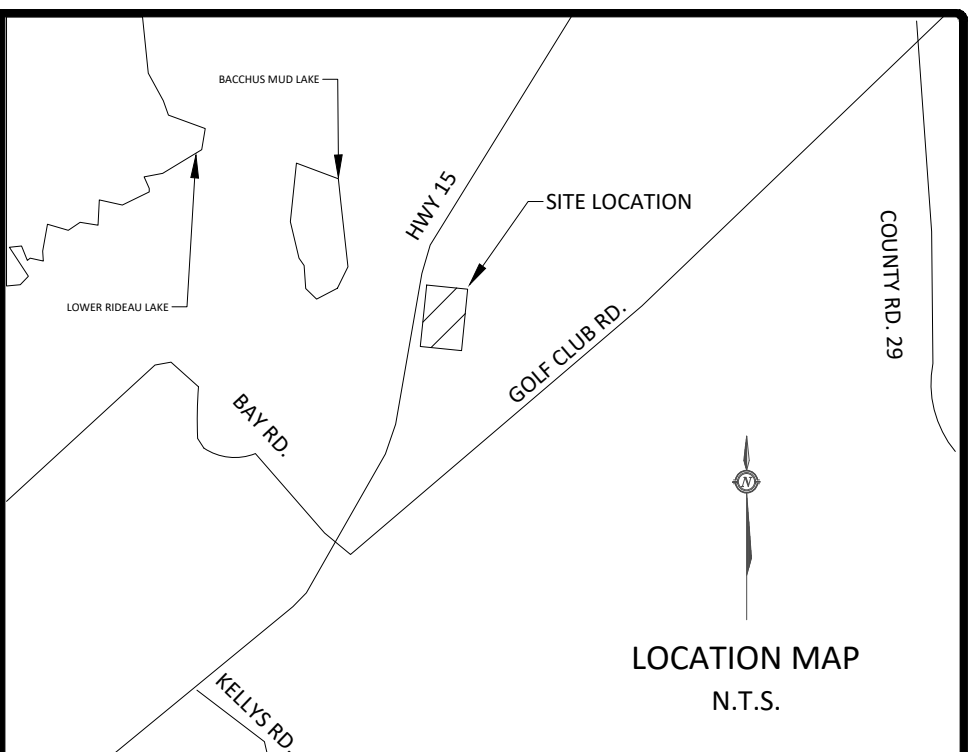
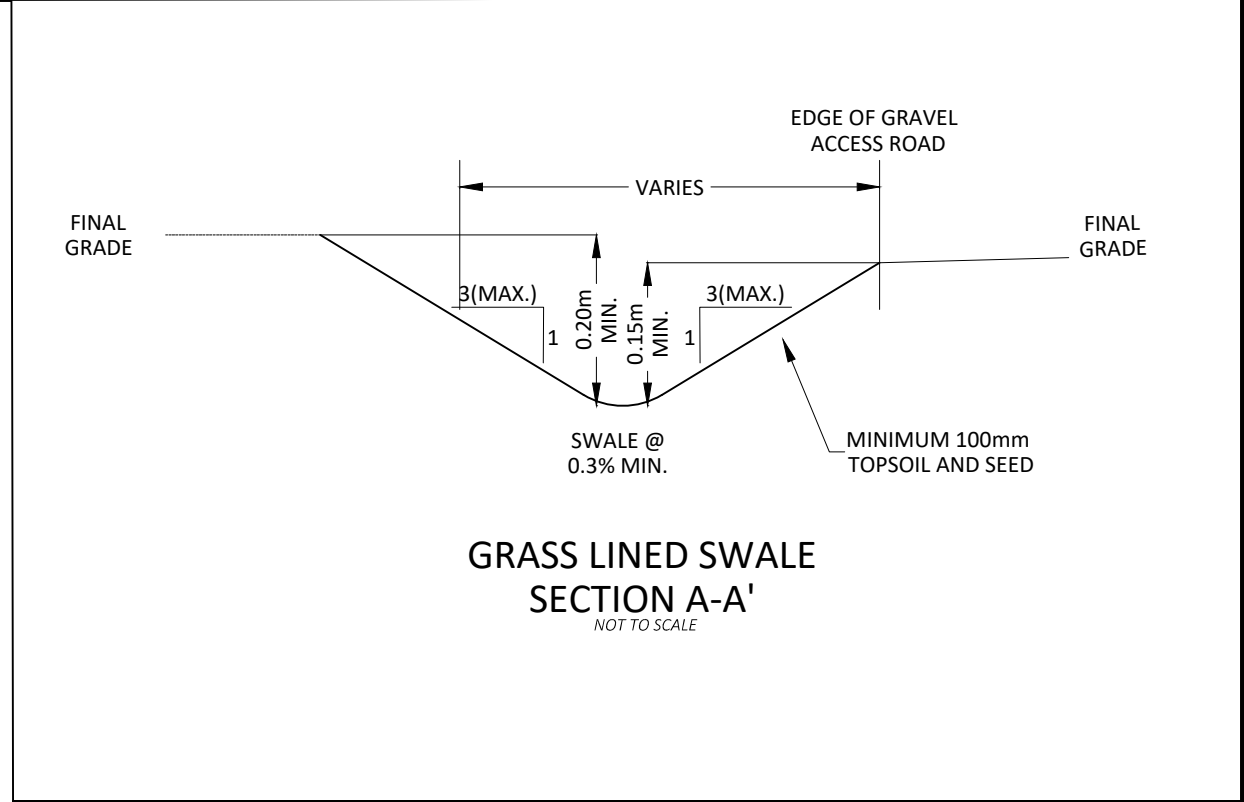
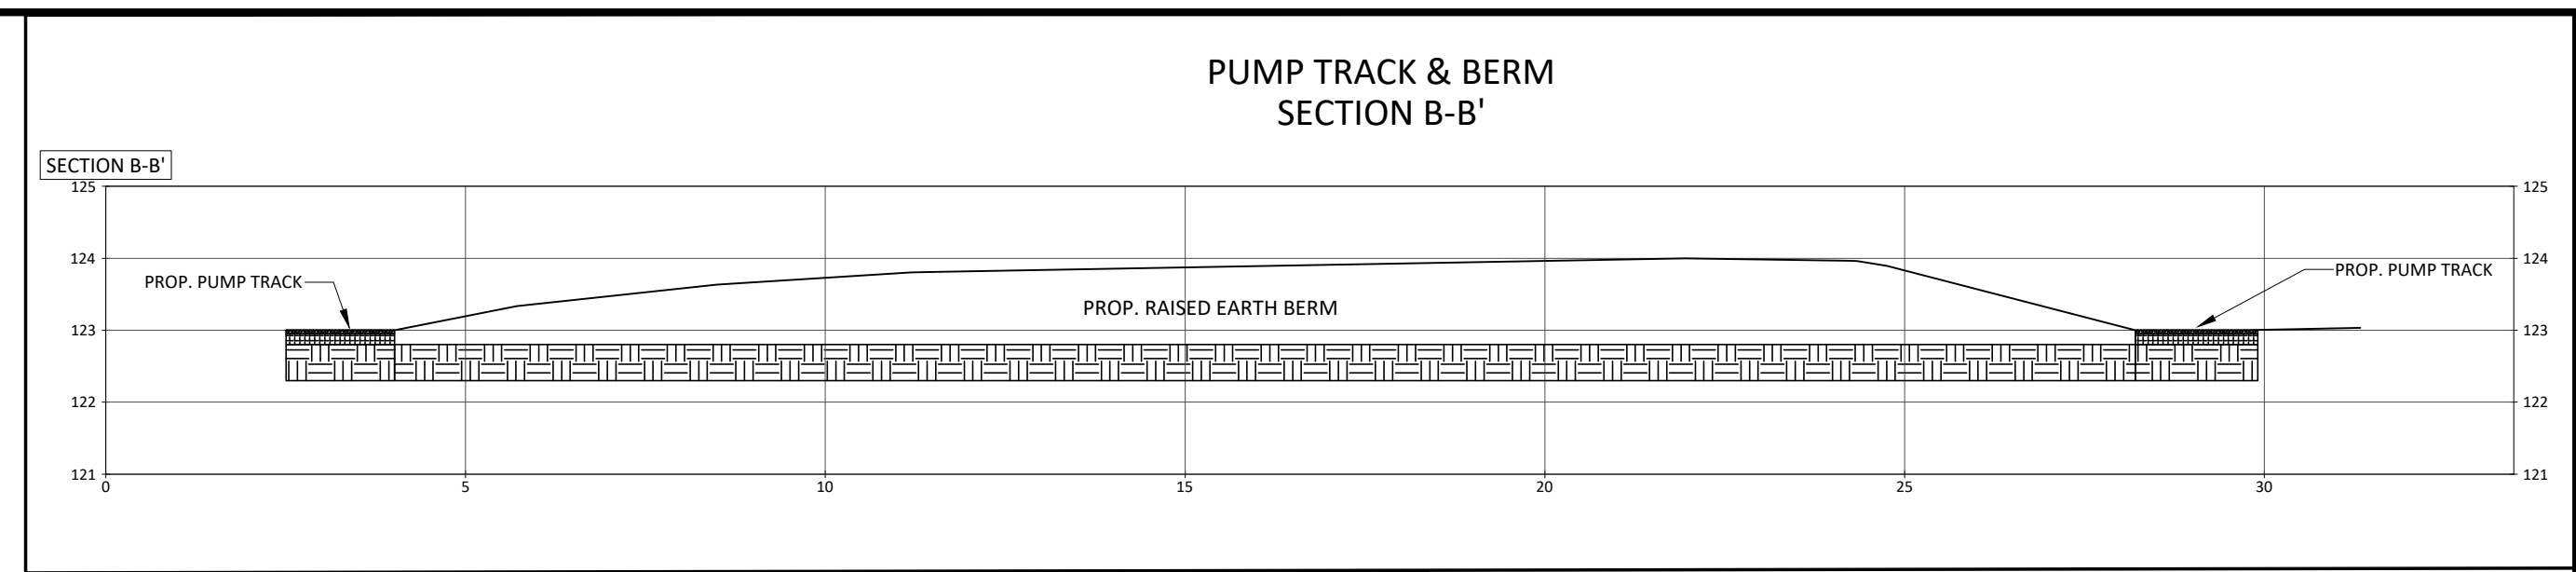


 

LEGEND

PROPERTY BOUNDARY	- - - - -
LEGAL BOUNDARY	— — — — —
EX. ASPHALT	----
EX. GRAVEL	- · - · -
EX. DITCH	
EX. FENCE	— x — x —
LOT CORNER GRADE	
EX. GRADE	—————
REMOVALS	—————
PROPOSED LOT LINE	-----
PROPOSED CENTRELINE	- - - - -
PROPOSED ASPHALT	=====
PROPOSED GRAVEL	- · - · -
PROPOSED DITCH	
PROPOSED FENCE	— x — x —
PROPOSED CULVERT	=====
PROPOSED RIPRAP	
PROPOSED SWALE	
PROPOSED TOP OF SLOPE	
PROPOSED SPOT GRADE	x 100.00
PROPOSED SWALE GRADE	x 100.00 (S)
PROPOSED LIGHT BASE	●

 

4	ISSUED FOR REVIEW	OCT/06/2022
3	Redesign/Reposition Walkway and Pump Track	SEPT /30/22
2	PICKLEBALL COURT	AUG/12/2022
1	REISSUED FOR REVIEW	MAY/04/2022
0	ISSUED FOR REVIEW	MAR/28/2022
No.	Revision/Issue	Date

Check and verify all dimensions before proceeding with the work Do not scale drawings

McINTOSH PERRY

1-1329 Gardiners Road Kingston, ON K7P 0L8
Tel: 613-542-3788 Fax: 613-542-7583
www.mcintoshperry.com

Stamp:	Stamp:
FOR REVIEW ONLY <i>NOT FOR CONSTRUCTION</i>	

Client:

TOWNSHIP OF RIDEAU LAKES

1439 COUNTY ROAD 8
DELTA, ON K0E 1G0

Project:

RONALD E. HOLMAN MUNICIPAL COMPLEX

RIDEAU LAKES ONTARIO

Drawing Title:

GRADING PLAN

Scale: 1:250	Project Number: CCO-22-2999
Drawn by: RP	
Checked By: FA	Drawing Number: 2
Designed By:	

FILENAME: U:\Kingston\02_Documents\2022\CCO-22-2999-02_Rideau Lakes Ronald E Holman Mun Complex\Grading Plan\CCO-22-2999 - REH Complex - Rev 4.dwg
LAST SAVED: Wednesday, October 05, 2022 LAST SAVED BY: m.dellor
LAST PRINTED: Wednesday, October 05, 2022 CTR FILE IJSEF - ----