



March 26, 2026

**PLANNING ADVISORY & COMMITTEE OF ADJUSTMENT NOTICE OF PUBLIC HEARING**  
**RE: APPLICATION FOR Minor Variance – s.45(1) ✓ Permission – s.45(2)**

**NAME OF OWNER(S): ALLAIN, JORDAN, GOLDIE, BREANNE & WALSH, DAVID**  
**LOCATION OF PROPERTY: BASTARD CON 2 PT LOT 19 PLAN;27 PT LOTS 10 AND 11**  
**RP;28R10952 PARTS 1 TO 3**  
**Civic Address: 11A Campbell Street, Portland**  
**Ward of Bastard & South Burgess**

**PURPOSE:** This is an application under Section 45 of the Ontario Planning Act requesting permission to expand a non-conforming use. The applicants are proposing to construct a 24.5sqm (264sqft) one storey addition to an existing 128.6sqm (1384sqft) 2 storey dwelling. The existing dwelling is non-conforming as it is located 3.2m from the front lot line where a 6m setback is required, the 16m centreline of the Township street setback (no distance provided), and 5.4m from the side lot line (southeast) where a 6m setback is required. The proposed addition is located in a conforming location with the front lot line and centreline of the road setback, however maintains the non-conforming 5.4m side lot line setback. The addition has already been constructed.

**TAKE NOTICE THAT** an application under the above file number will be heard by the Planning Advisory & Committee of Adjustment on the date, and at the time and place shown below, under the authority of Section 45 of the Planning Act.

**TAKE NOTICE THAT** this property is also subject to a Site Plan Control Application (SP-6-2026) under the authority of Section 41 of the Planning Act where the applicants are proposing to undertake the works as described above as well as, construction of 31.2sqm (336sqft) of attached uncovered decking. The decking has already been constructed.

<b>MEETING DATE: WEDNESDAY, April 15, 2026</b>	<b>TIME: 1:00 p.m.</b>
<b>PLACE: Chantry Municipal Office</b>	<b>CIVIC ADDRESS: 1439 County Road 8</b>

**ADDITIONAL INFORMATION** - regarding the application is available for public inspection by appointment:

<b>DATE: DAILY</b>	<b>TIME: 9:00 a.m. – 4:30 p.m.</b>
<b>PLACE: Township of Rideau Lakes Municipal Office</b>	<b>PHONE: (613) 928-2251</b>
<b>ADDRESS: 1439 County Road #8 Delta, ON, K0E 1G0</b>	<b>1-800-928-2250</b>

**FOR MORE INFORMATION** about this matter, including information about appeal rights, contact Tom Fehr, Secretary-Treasurer & Manager of Development Services at 613-928-2251 ext. 236 or by email at [developmentmanager@rideaulakes.ca](mailto:developmentmanager@rideaulakes.ca).

**PUBLIC HEARING** – You are entitled to participate in the public hearing on your own or you may be represented by counsel or an agent to give evidence about this application. Written submissions that relate to an application shall be accepted by the Secretary-Treasurer before the hearing of the application and shall be made available electronically to any interested person for inspection the day of the hearing by contacting the Secretary-Treasurer during regular office hours. The Public Meeting will be live streamed at <http://video.isilive.ca/rideaulakes/live.html>. If you wish to provide comments during the live stream on the subject application you are encouraged to do so to [planning@rideaulakes.ca](mailto:planning@rideaulakes.ca).

If you wish to be notified of the Decision of the Planning Advisory & Committee of Adjustment in respect of this application, you must submit a written request to the Secretary-Treasurer of the Committee of Adjustment at the above noted address.

**Tom Fehr, Secretary Planning Advisory & Committee of Adjustment**


**Personal Information contained on this form, collected pursuant to the Planning Act, will be used for the purposes of that Act. Questions should be directed to the Freedom of Information and Privacy Coordinator at the institution conducting the procedures under the Act.**



### Schedule A: Subject Property



### Schedule B: Proposed Site Plan

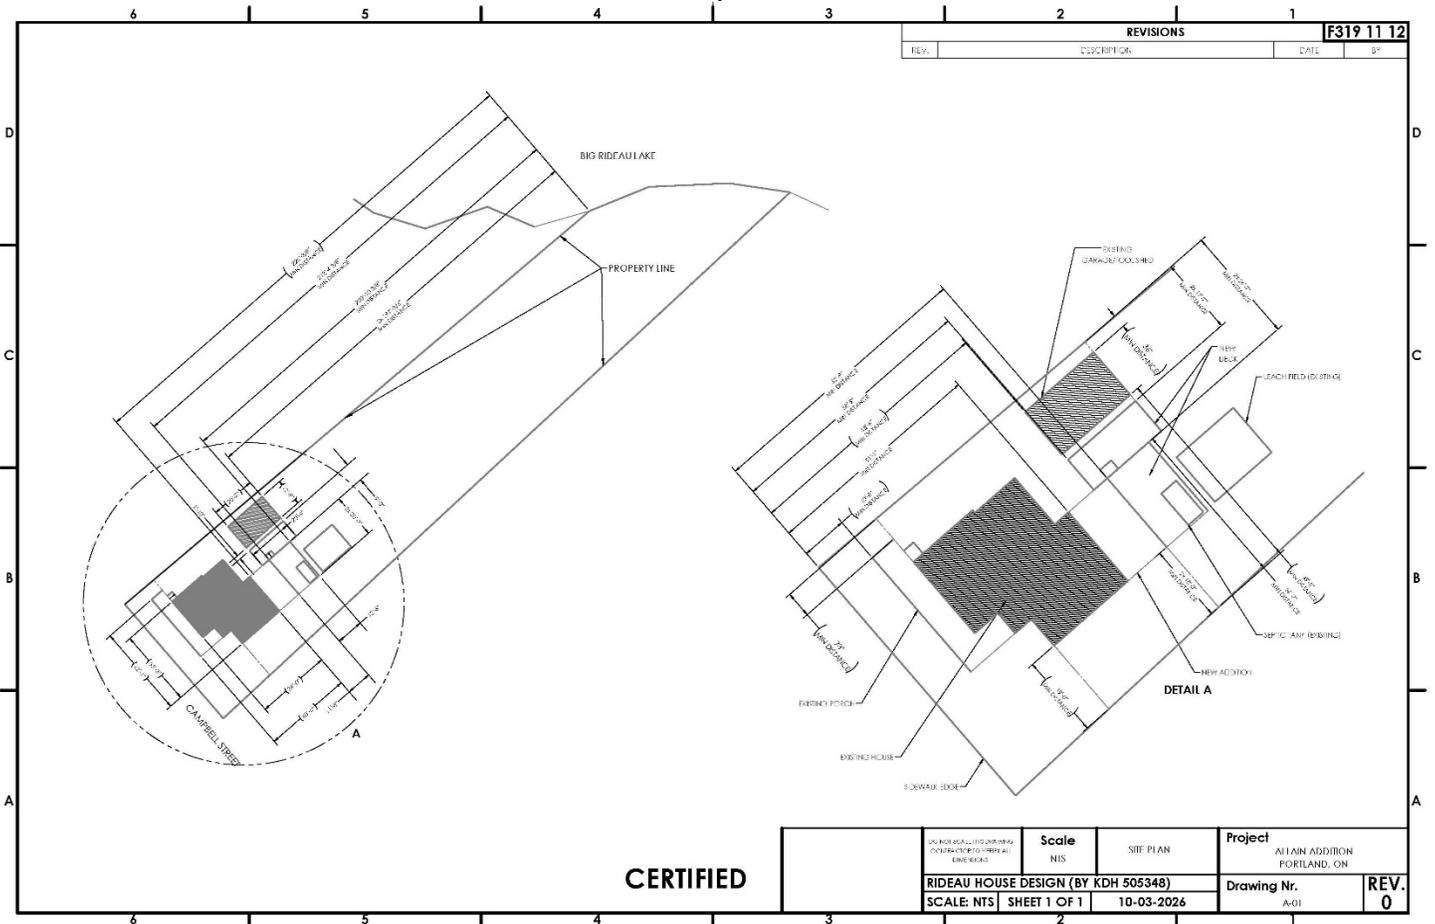

REVISIONS			
REV.	DESCRIPTION	DATE	BY

F319 11 12

**CERTIFIED**

<small>ON BEHALF OF THE ENGINEER          CONTRACTOR TO THE PUBLIC          ENGINEER</small> <b>RIDEAU HOUSE DESIGN (BY KDH 505348)</b> SCALE: NTS SHEET 1 OF 1	Scale NTS 10-03-2026	Project SITE PLAN ALLAIN ADDITION PORTLAND, ON	Drawing Nr. A-01	REV. 0
---	----------------------------	---------------------------------------------------------	---------------------	-----------