

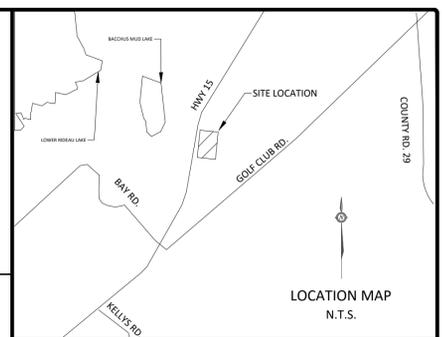
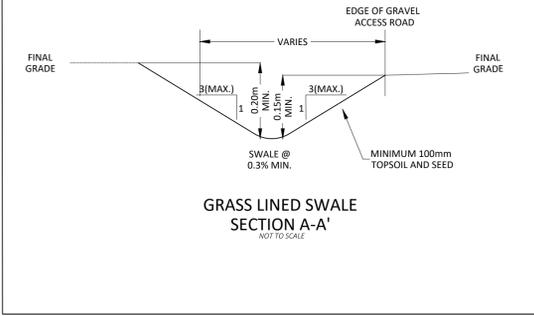


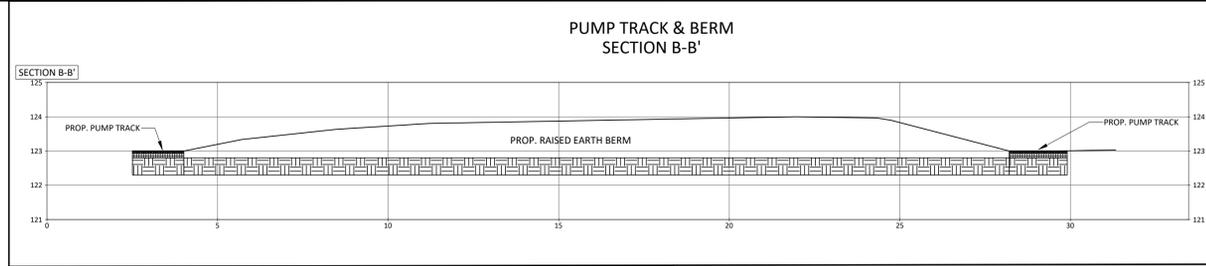


PLS NOTE: 1. This drawing is the property of the Town of Delta, Ontario. 2. It is to be used only for the project and site described herein. 3. It is not to be used for any other purpose. 4. It is not to be used as a legal document. 5. It is not to be used as a basis for any other drawing. 6. It is not to be used as a basis for any other project. 7. It is not to be used as a basis for any other work. 8. It is not to be used as a basis for any other liability. 9. It is not to be used as a basis for any other claim. 10. It is not to be used as a basis for any other action. 11. It is not to be used as a basis for any other defense. 12. It is not to be used as a basis for any other argument. 13. It is not to be used as a basis for any other appeal. 14. It is not to be used as a basis for any other review. 15. It is not to be used as a basis for any other challenge. 16. It is not to be used as a basis for any other dispute. 17. It is not to be used as a basis for any other controversy. 18. It is not to be used as a basis for any other litigation. 19. It is not to be used as a basis for any other proceeding. 20. It is not to be used as a basis for any other matter. 21. It is not to be used as a basis for any other issue. 22. It is not to be used as a basis for any other question. 23. It is not to be used as a basis for any other point. 24. It is not to be used as a basis for any other matter. 25. It is not to be used as a basis for any other issue. 26. It is not to be used as a basis for any other question. 27. It is not to be used as a basis for any other point. 28. It is not to basis for any other issue. 98. It is not to be used as a basis for any other question. 99. It is not to be used as a basis for any other point. 100. It is not to be used as a basis for any other matter.

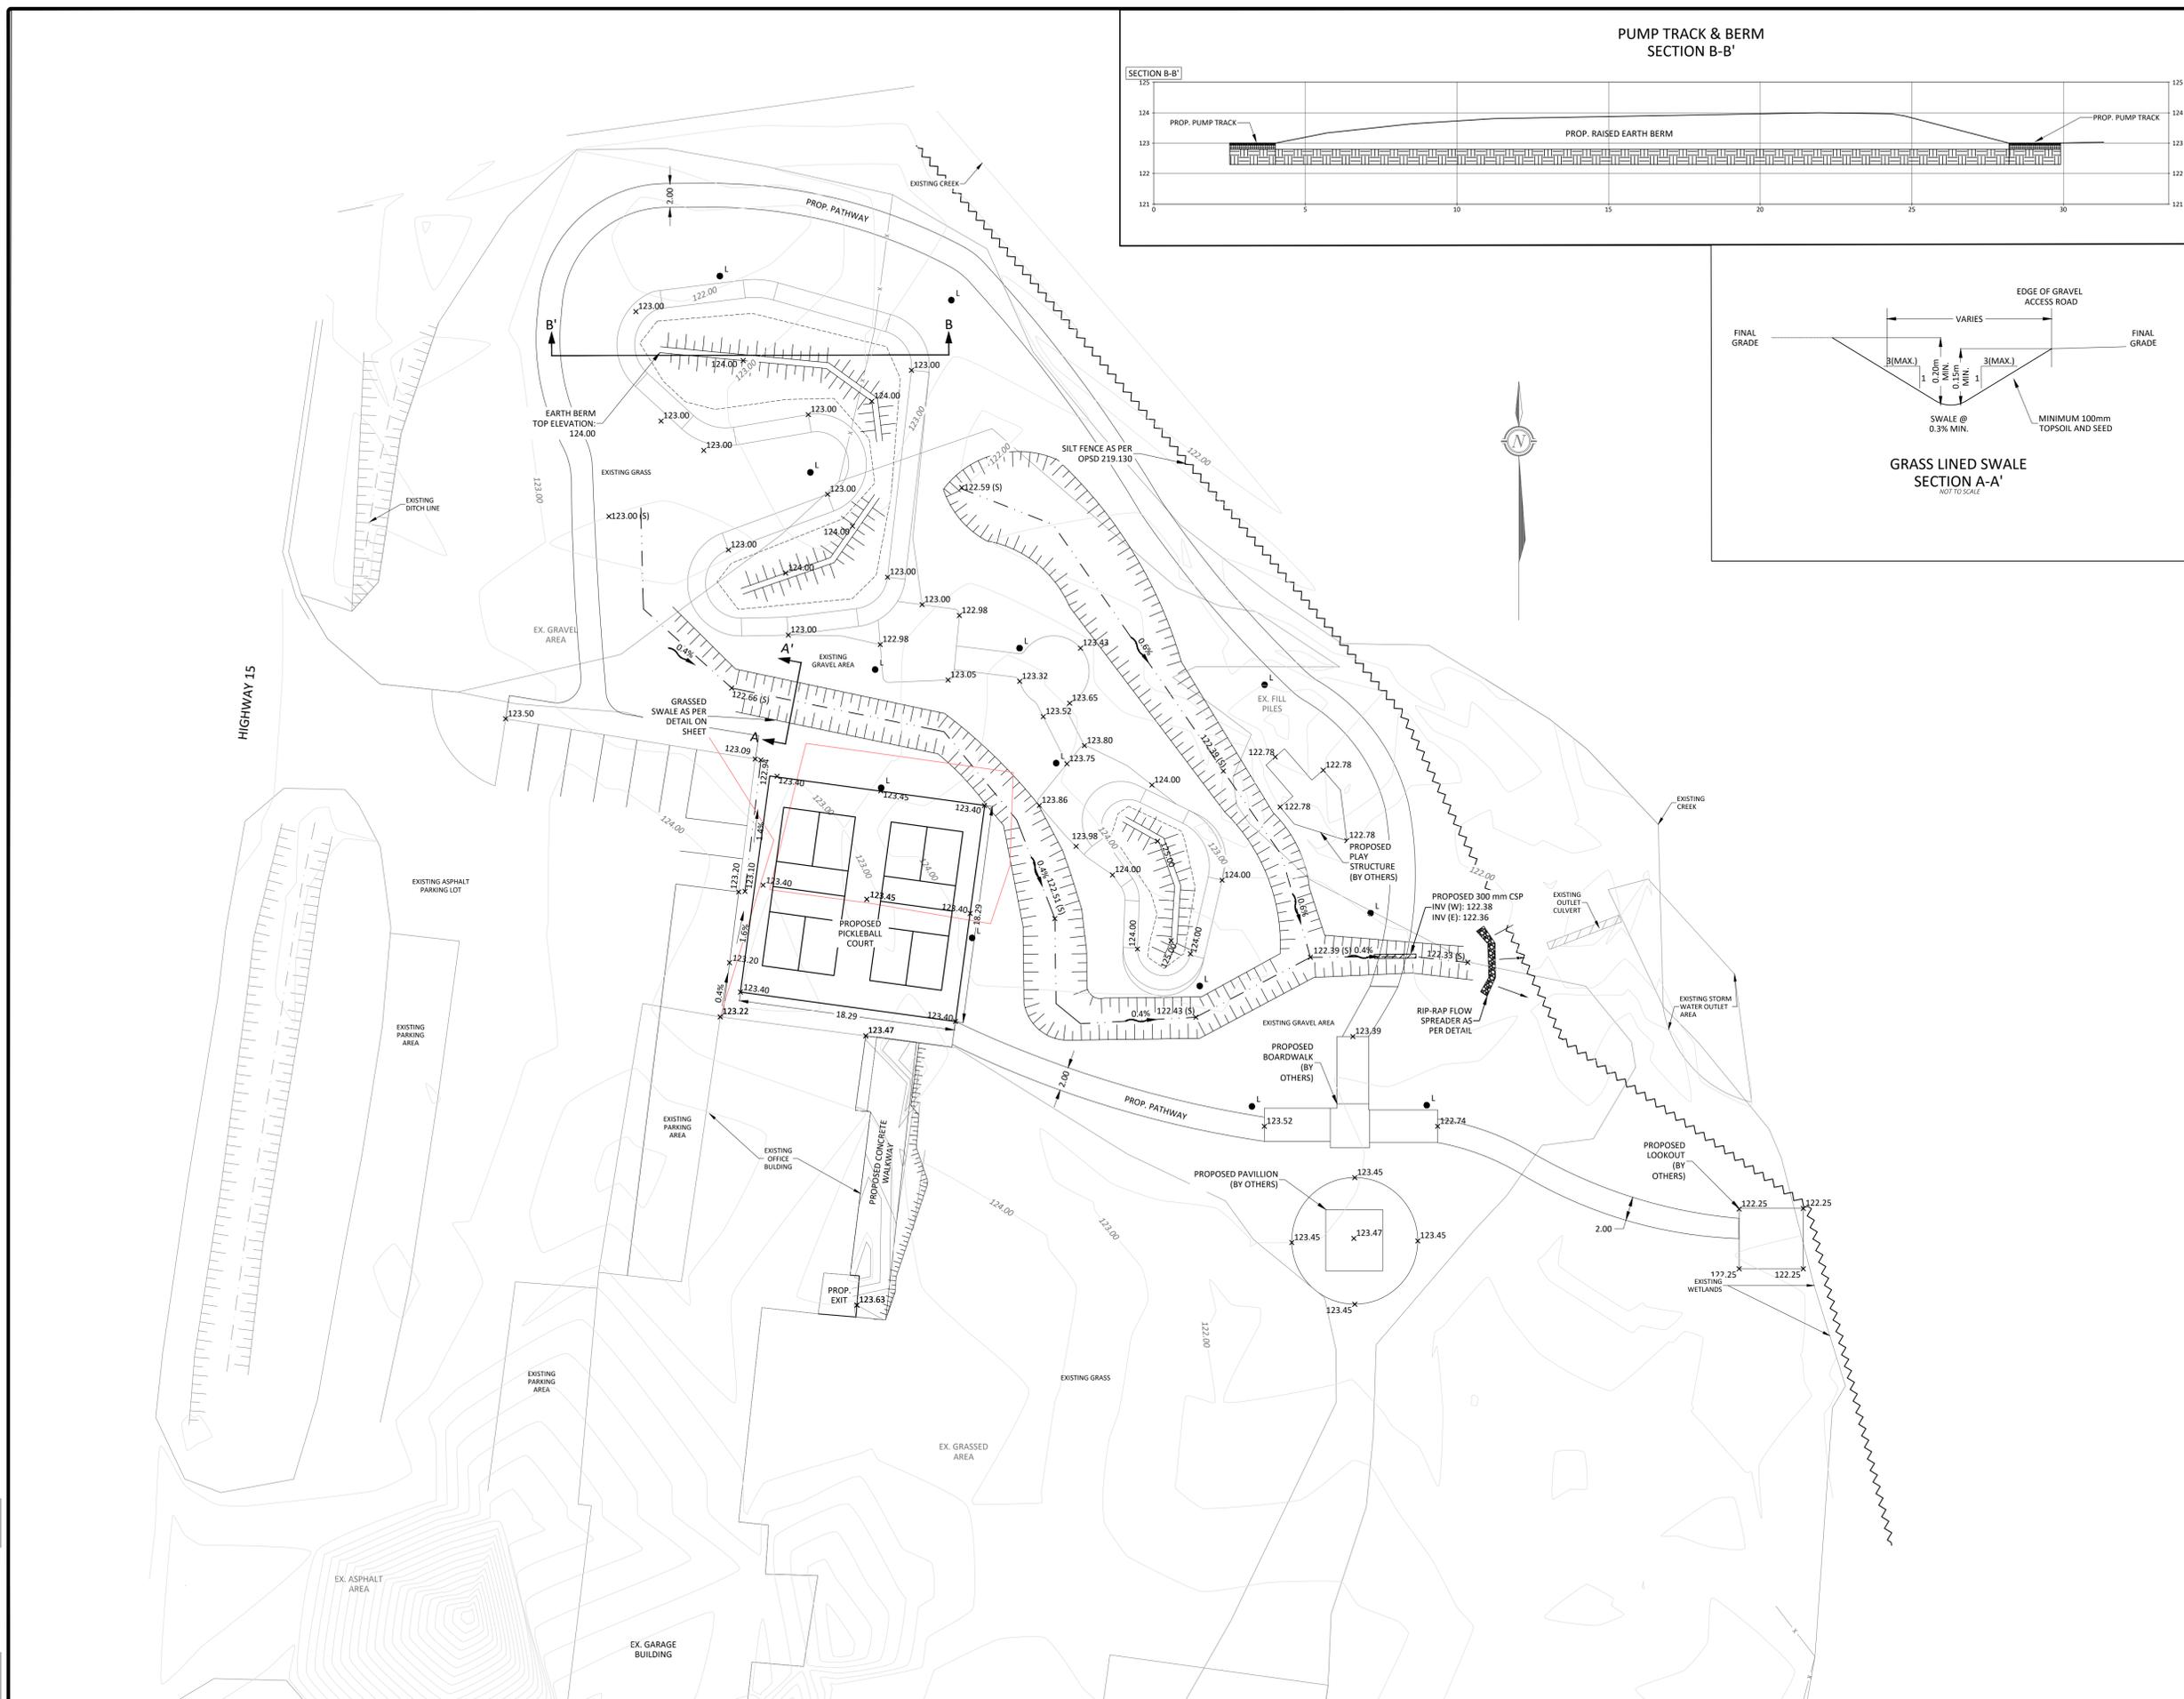

**LEGEND**

PROPERTY BOUNDARY	---
LEGAL BOUNDARY	---
EX. ASPHALT	---
EX. GRAVEL	---
EX. DITCH	---
EX. FENCE	---
LOT CORNER GRADE	---
EX. GRADE	---
REMOVALS	---
PROPOSED LOT LINE	---
PROPOSED CENTRELINE	---
PROPOSED ASPHALT	---
PROPOSED GRAVEL	---
PROPOSED DITCH	---
PROPOSED FENCE	---
PROPOSED CULVERT	---
PROPOSED RIPRAP	---
PROPOSED SWALE	---
PROPOSED TOP OF SLOPE	---
PROPOSED SPOT GRADE	---
PROPOSED SWALE GRADE	---
PROPOSED LIGHT BASE	---

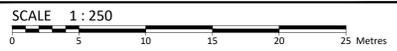

No.	Revision/Issue	Date
4	ISSUED FOR REVIEW	OCT/06/2022
3	Redesign/Reposition Walkway and Pump Track	SEPT /30/22
2	PICKLEBALL COURT	AUG/12/2022
1	REISSUED FOR REVIEW	MAY/04/2022
0	ISSUED FOR REVIEW	MAR/28/2022

Check and verify all dimensions before proceeding with the work. Do not scale drawings.

**McINTOSH PERRY**  
 1-1329 Gardiners Road Kingston, ON K7P 0L8  
 Tel: 613-542-3788 Fax: 613-542-7583  
 www.mcintoshperry.com

Stamp: **FOR REVIEW ONLY**  
 NOT FOR CONSTRUCTION

Client:  
**TOWNSHIP OF RIDEAU LAKES**  
 1439 COUNTY ROAD 8  
 DELTA, ON K0E 1G0

Project:  
**RONALD E. HOLMAN MUNICIPAL COMPLEX**

RIDEAU LAKES ONTARIO


Drawing Title:  
**GRADING PLAN**

Scale: 1:250	Project Number: CCO-22-2999
Drawn by: RP	
Checked by: FA	
Designed by:	








PRE-DEVELOPMENT

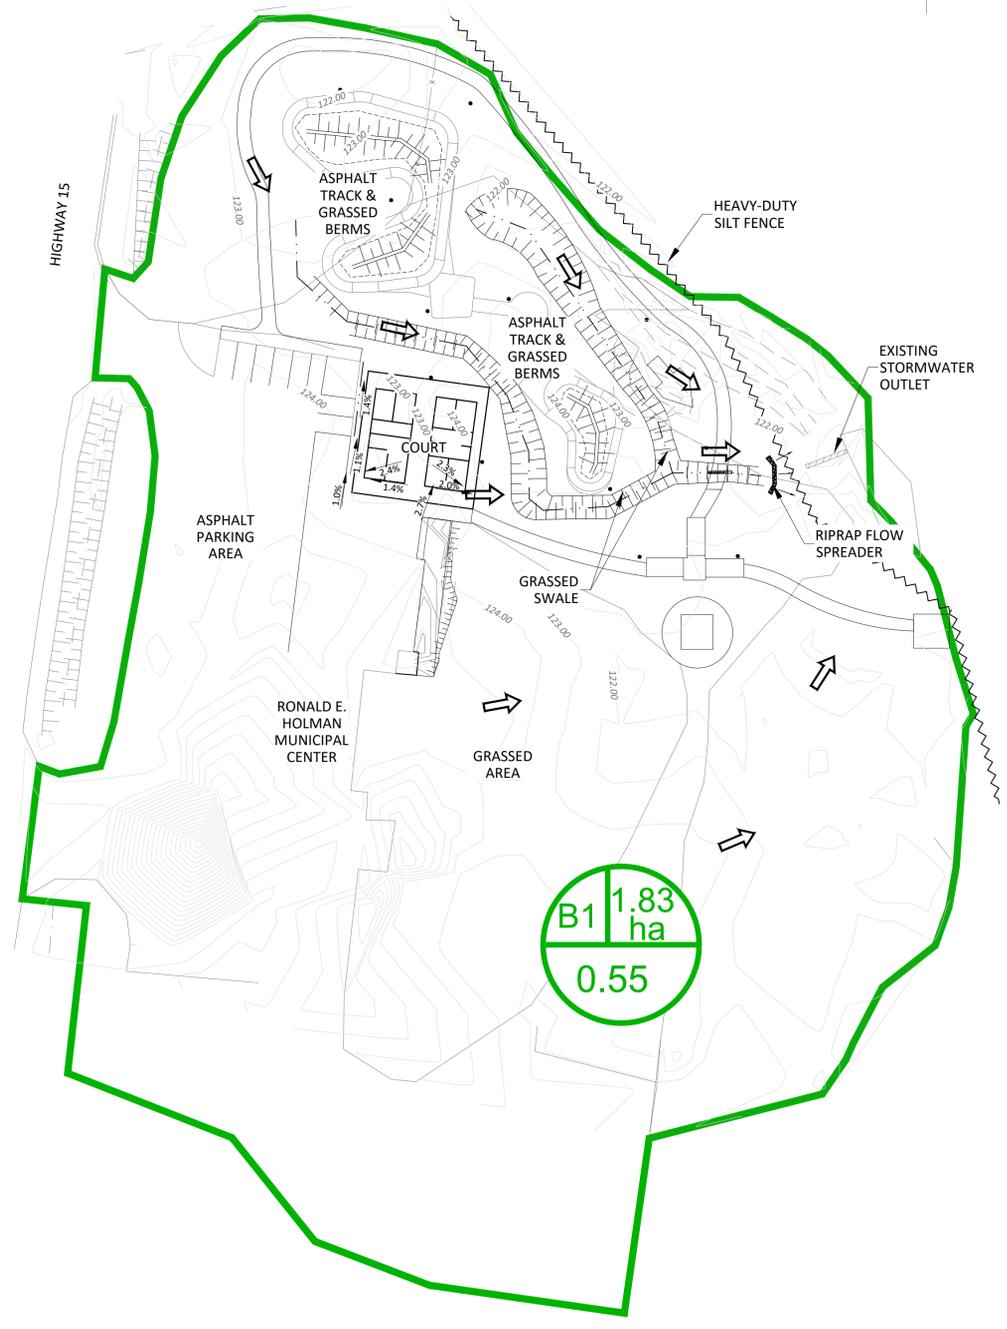

POST-DEVELOPMENT

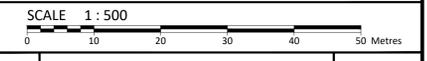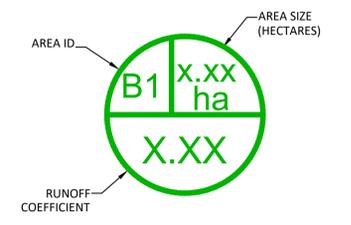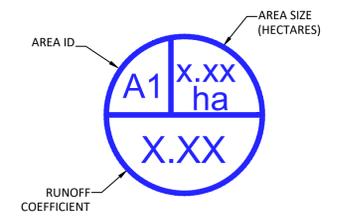

No.	Revision/Issue	Date
2	ISSUED FOR REVIEW	OCT/06/2022
0	ISSUED FOR REVIEW	MAY/04/2022

Check and verify all dimensions before proceeding with the work. Do not scale drawings

**McINTOSH PERRY**  
 1-1329 Gardiners Road Kingston, ON K7P 0L8  
 Tel: 613-542-3788 Fax: 613-542-7583  
 www.mcintoshperry.com

Stamp: **FOR REVIEW ONLY**  
 NOT FOR CONSTRUCTION

Client:  
 TOWNSHIP OF RIDEAU LAKES  
 1439 COUNTY ROAD 8  
 DELTA, ON K0E 1G0

Project:  
**RONALD E. HOLMAN MUNICIPAL COMPLEX**  
 RIDEAU LAKES ONTARIO

Drawing Title:  
**PRE- AND POST-DEVELOPMENT DRAINAGE PLAN**

Scale: 1:500	Project Number: CCO-22-2999
Drawn by: DL	Checked By: RC
Designed By:	Drawing Number:

REMARK: All drawings are the property of McIntosh Perry. No part of this drawing may be reproduced, stored in a retrieval system, or transmitted in any form or by any means, electronic, mechanical, photocopying, recording, or by any information storage and retrieval system, without the prior written permission of McIntosh Perry. This drawing is for review only and is not to be used for construction. All dimensions are in meters unless otherwise specified. The information contained herein is for general information only and does not constitute an offer of any financial product or service. The information is not intended to be used for any purpose other than that for which it was prepared. 