

KEY PLAN  
SCALE: 1:5000

SCOPE OF WORKS

1. REMOVE ALL SHEATHING.
2. REMOVE WOOD DECKING AND JOISTS.
3. REPAIR DAMAGED JOIST CHAIRS AND INSTALL FIVE (5) NEW JOIST CHAIRS TO REPAIR AND REBUILD TO SUIT TOP ELEVATION.
4. REMOVE TWO WALKERS ON CONCRETE DOCK. INSTALL METAL BRACKETS AND NEW WALKER. PAINT EXISTING BRACKETS.
5. PROVIDE NEW CONTINUOUS SHEATHING.



McNEELY ENGINEERING  
CONSULTANTS LTD.

PORTLAND DOCK REHABILITATION







SMALL CRAFT HARBOURS

PLAN and SECTIONS

DESIGN ENGINEER: S.T. McNEELY  
DATE: 14 NOV 81  
PROJECT NO.: S6065  
DRAWING NO.: 1

DESIGNER: S.T. McNEELY  
DRAWN: S.T. McNEELY  
CHECKED: S.T. McNEELY

SCALE: 1:500

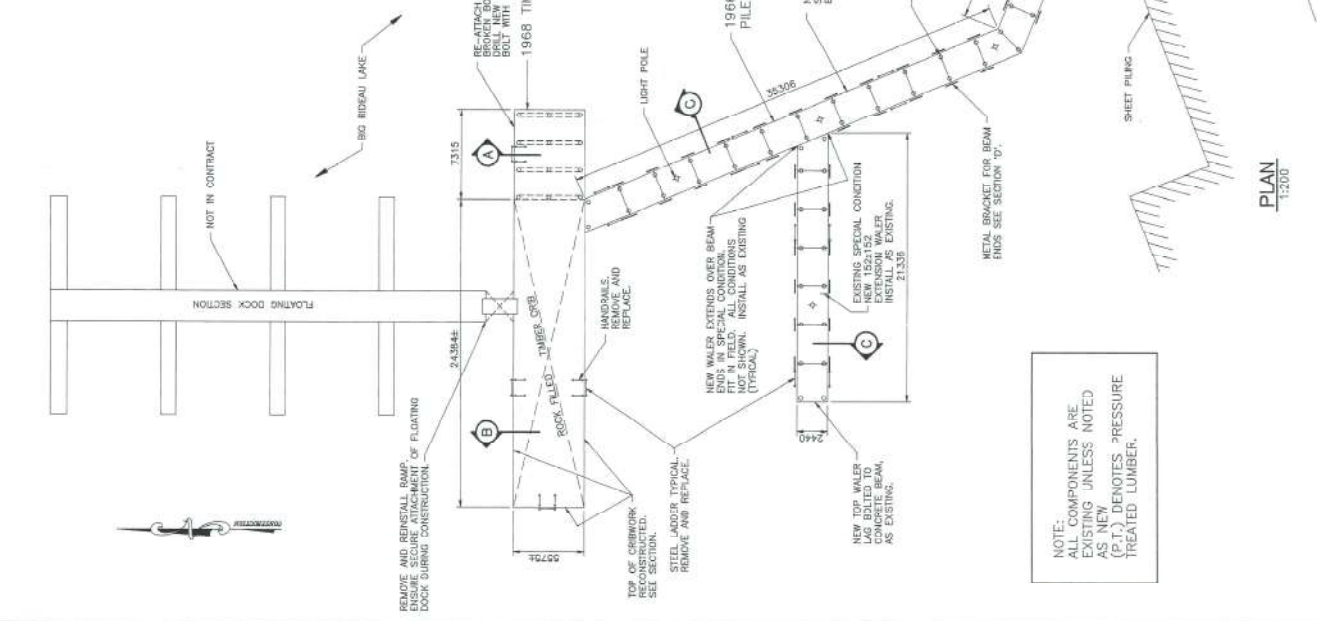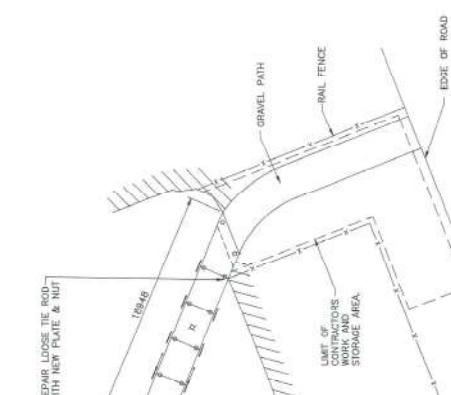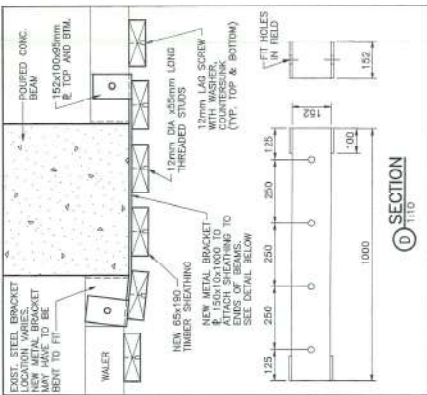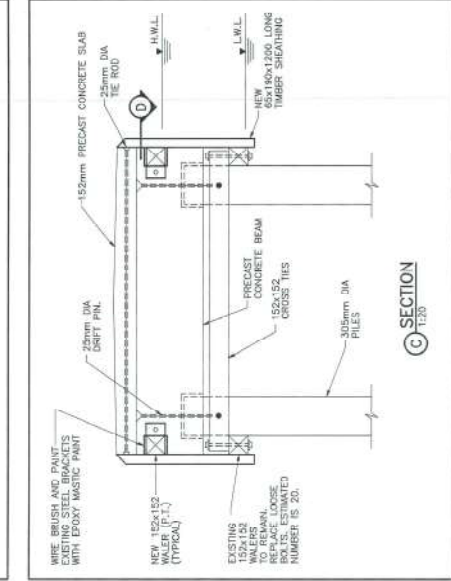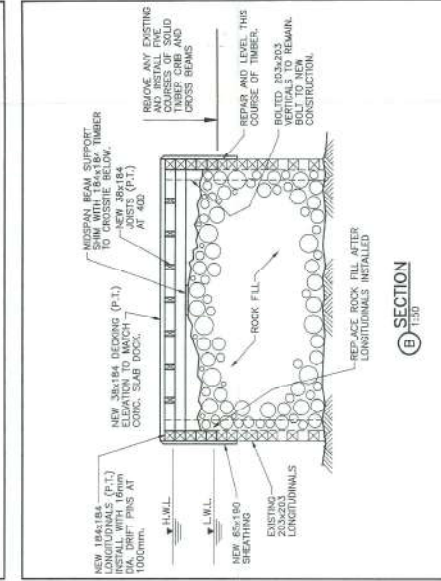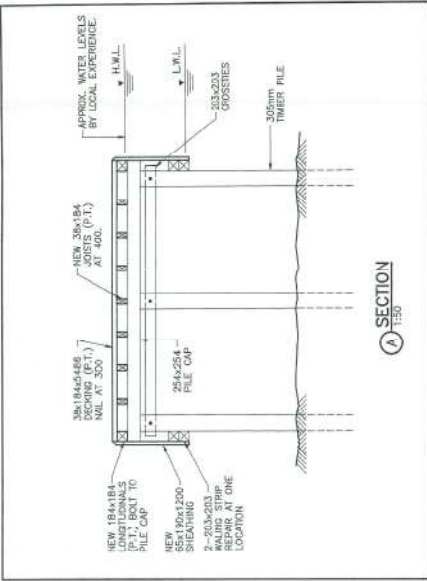

NOTE:  
ALL COMPONENTS ARE  
EXISTING UNLESS NOTED  
AS NEW  
(P.T.) DENOTES PRESSURE  
TREATED LUMBER.