


Caulk all windows around clear storey

Remove & dispose antenna

new trough, downspout and leader

Install new cap membrane along edge

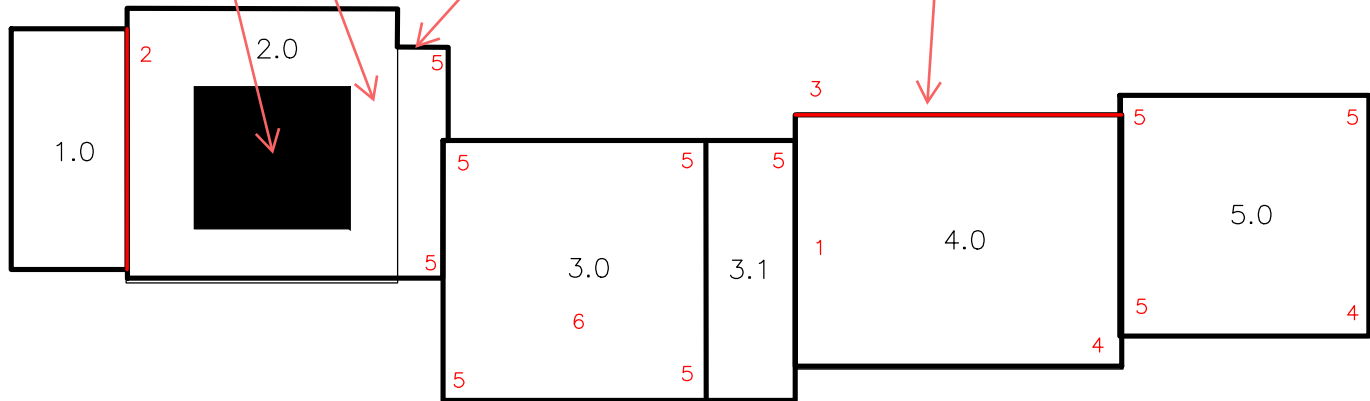

LEGEND

SEE ATTACHED RFT DOCUMENT TO MATCH NUMBERED ROOF LABELS WITH CORRESPONDING REPAIR REQUIRED



ALL DIMENSIONS TO BE VERIFIED BY THE CONTRACTOR

JOB NUMBER:
2026

SCANNED:
NA

VERIFIED:
NA



CUSTOMER:
TOWNSHIP OF RIDEAU LAKES

LOCATION:
441 HWY 15

CITY: SMITHS FALLS, ON DRAWN BY: RDK SCALE: NTS