

The Township of



# Rideau Lakes

## **Townline Road Bridge Replacement Addendum #1**

A1-PW2025-11

This addendum is being released to provide drawings for this project.

# TOWNLINER ROAD CULVERT REPLACEMENT


Contract No. PW2025-11




DRAWING LIST:




- 1. REMOVALS
- 2. NEW CONSTRUCTION
- 3. GENERAL ARRANGEMENT
- 4. FOUNDATION & LAYOUT DETAILS
- 5. TYPICAL CROSS SECTIONS
- 6. NEW SBGR INSTALLATION
- 7. STANDARD DRAWINGS
- 8. EROSION & SEDIMENT CONTROL PLAN

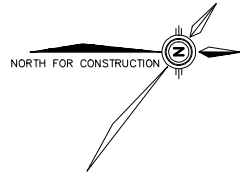TSI Project No. 22015-2  
ISSUED FOR 90% REVIEW: JULY 2025

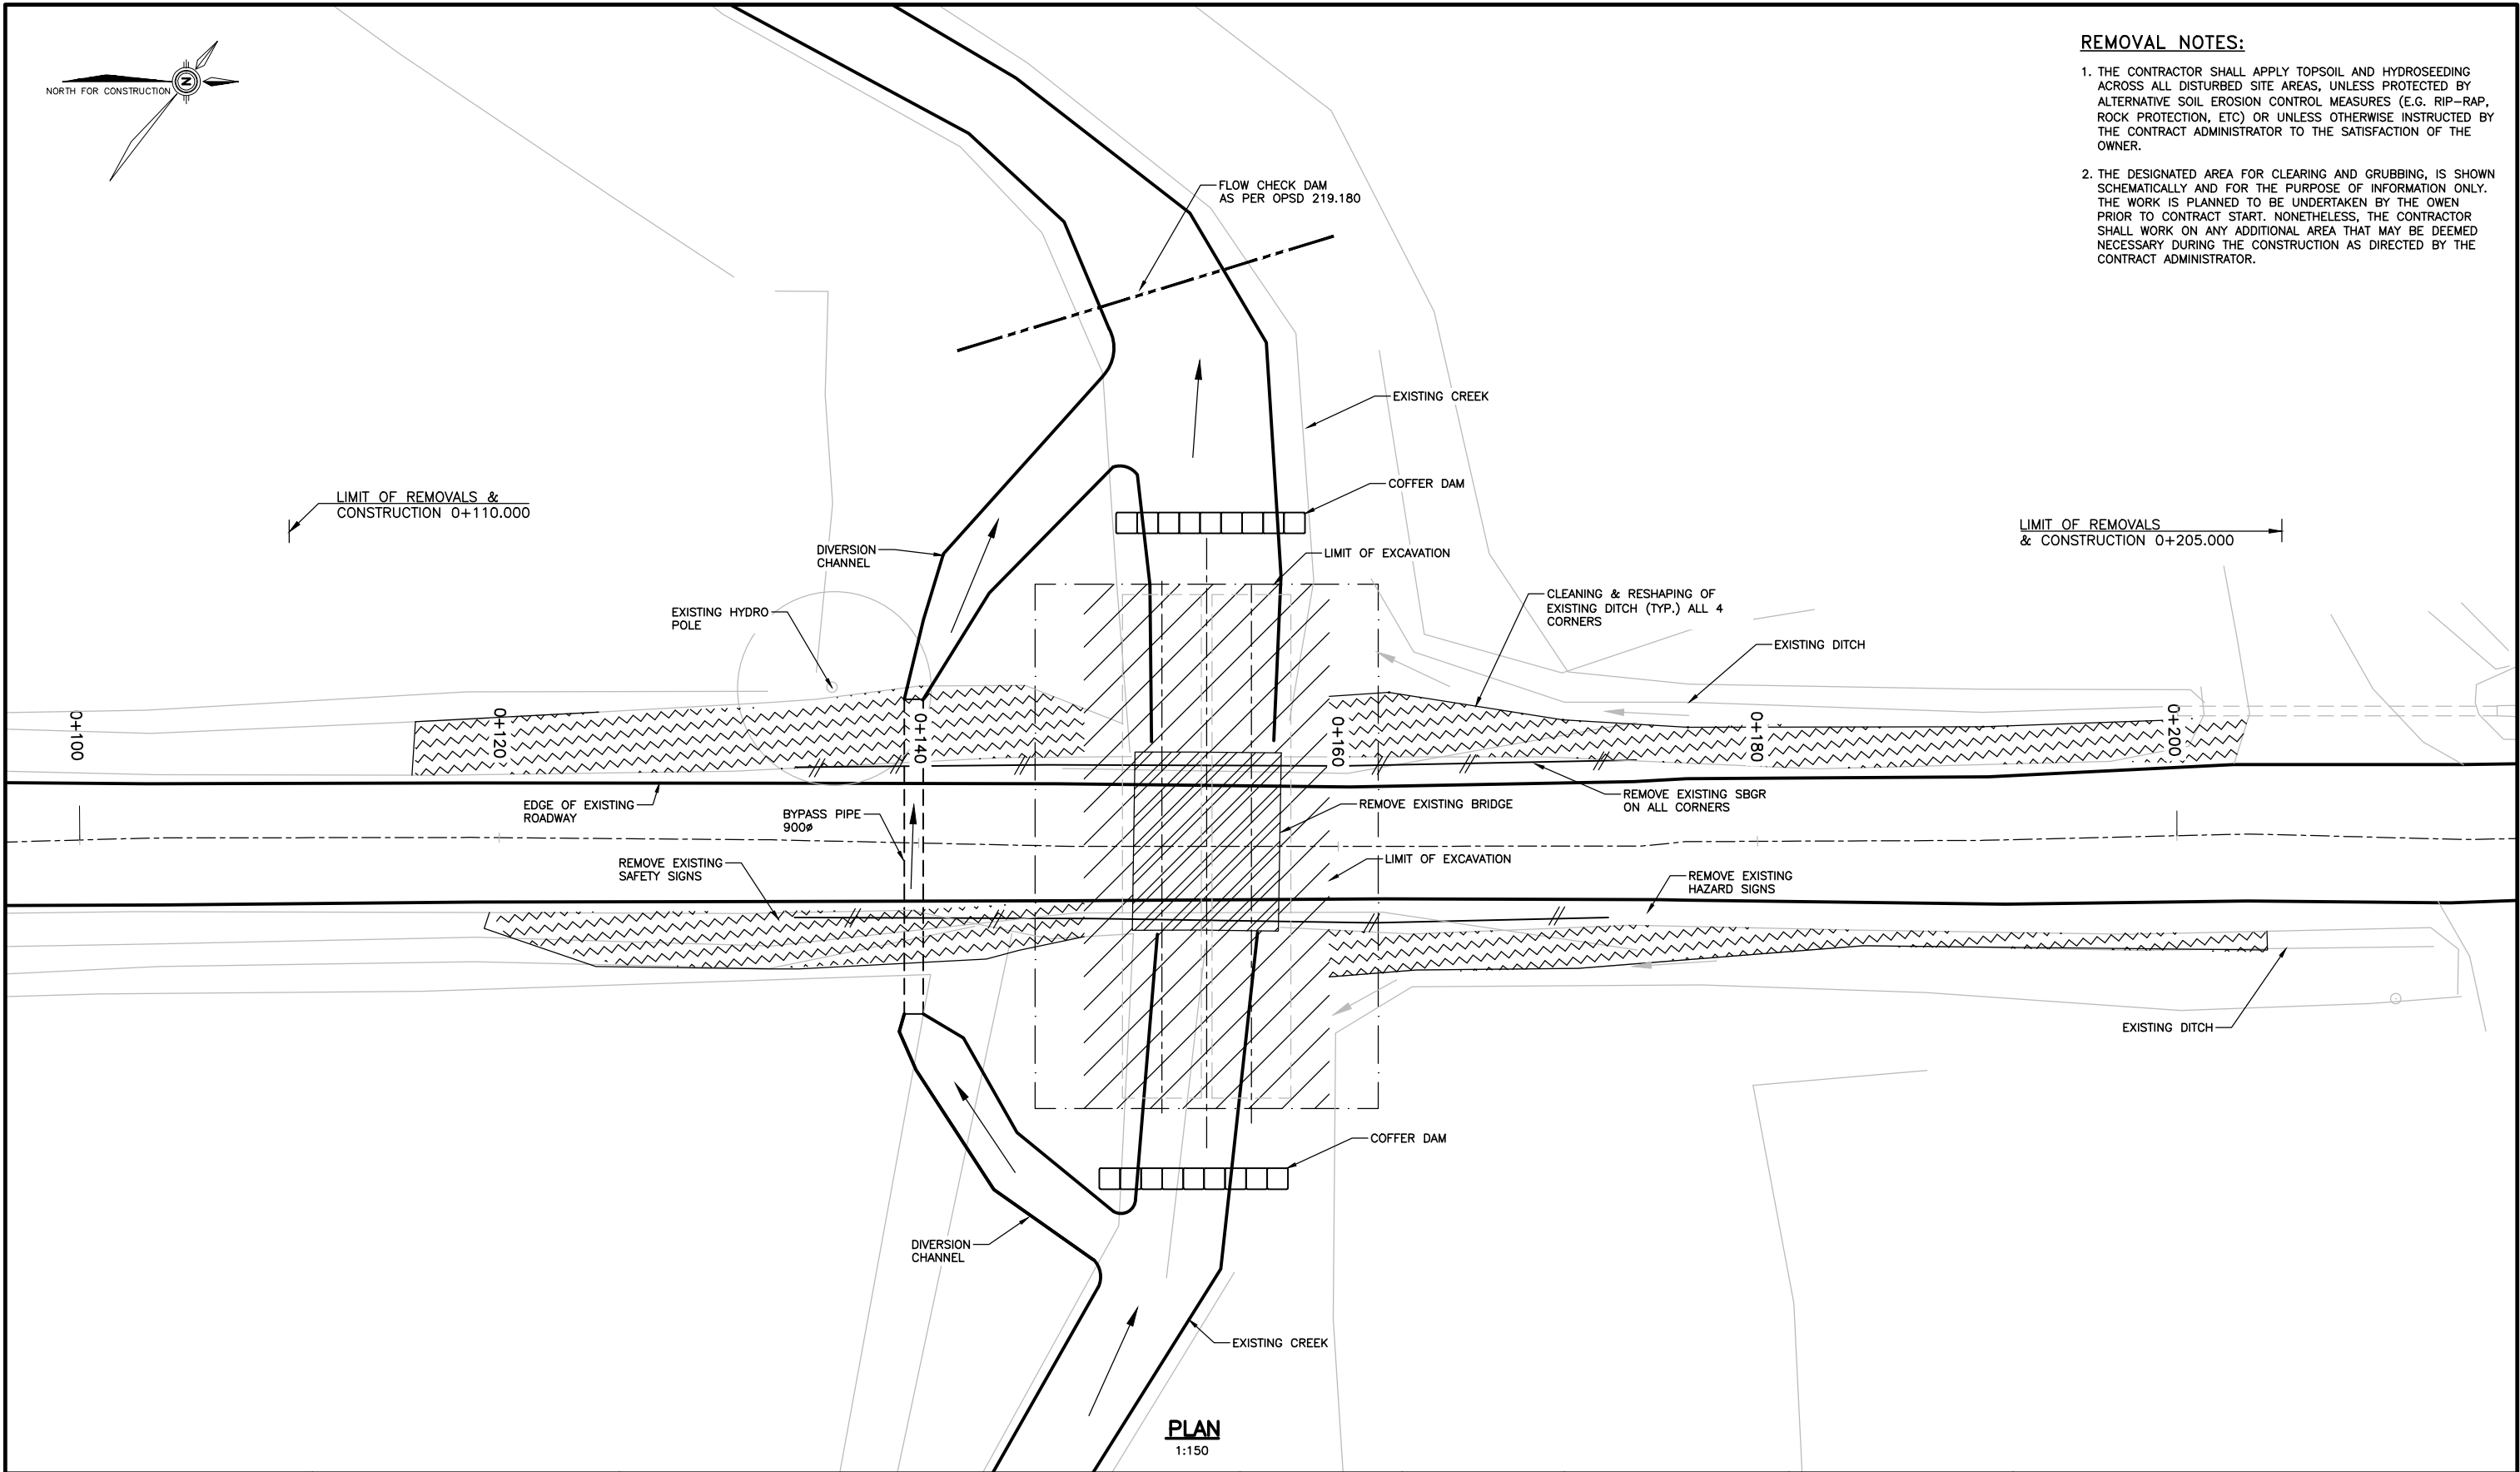


- REMOVAL NOTES:**
1. THE CONTRACTOR SHALL APPLY TOPSOIL AND HYDROSEEDING ACROSS ALL DISTURBED SITE AREAS, UNLESS PROTECTED BY ALTERNATIVE SOIL EROSION CONTROL MEASURES (E.G. RIP-RAP, ROCK PROTECTION, ETC) OR UNLESS OTHERWISE INSTRUCTED BY THE CONTRACT ADMINISTRATOR TO THE SATISFACTION OF THE OWNER.
  2. THE DESIGNATED AREA FOR CLEARING AND GRUBBING, IS SHOWN SCHEMATICALLY AND FOR THE PURPOSE OF INFORMATION ONLY. THE WORK IS PLANNED TO BE UNDERTAKEN BY THE OWEN PRIOR TO CONTRACT START. NONETHELESS, THE CONTRACTOR SHALL WORK ON ANY ADDITIONAL AREA THAT MAY BE DEEMED NECESSARY DURING THE CONSTRUCTION AS DIRECTED BY THE CONTRACT ADMINISTRATOR.




|  |  |  |  |  |  |  |  |  |  |                     |  |   |  |  |  |   |   |  |  |
|--|--|--|--|--|--|--|--|--|--|---------------------|--|---|--|--|--|---|---|--|--|
|  |  |  |  |  |  |  |  |  |  | DRAWN BY KS         |  |  |  |  |  |  |  | TOWNSHIP'S OF RIDEAU LAKES<br>& ELIZABETHTOWN—KITLEY |  |
|  |  |  |  |  |  |  |  |  |  | CHECKED BY RR       |  |   |  |  |  |   |   |  |  |
|  |  |  |  |  |  |  |  |  |  | DESIGNED BY RR      |  |   |  |  |  |   |   |  |  |
|  |  |  |  |  |  |  |  |  |  | APPROVED BY RS      |  |   |  |  |  |   |   |  |  |
|  |  |  |  |  |  |  |  |  |  | HOR. SCALE AS NOTED |  |   |  |  |  |   |   |  |  |
|  |  |  |  |  |  |  |  |  |  | VERTICAL AS NOTED   |  | CONSULTANT PROJECT NUMBER   |  | TOWNSHIP'S OF RIDEAU LAKES<br>& ELIZABETHTOWN—KITLEY |  |   |   |  |  |
|  |  |  |  |  |  |  |  |  |  | DATE 2025/07/16     |  | 22015   |  |  |  |   |   |  |  |
|  |  |  |  |  |  |  |  |  |  |                     |  |   |  |  |  |   |   |  |  |
|  |  |  |  |  |  |  |  |  |  |                     |  |   |  |  |  |   |   |  |  |
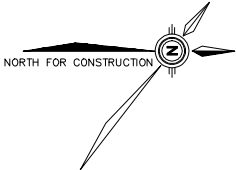

| |
|---|
| |</ |
|---|

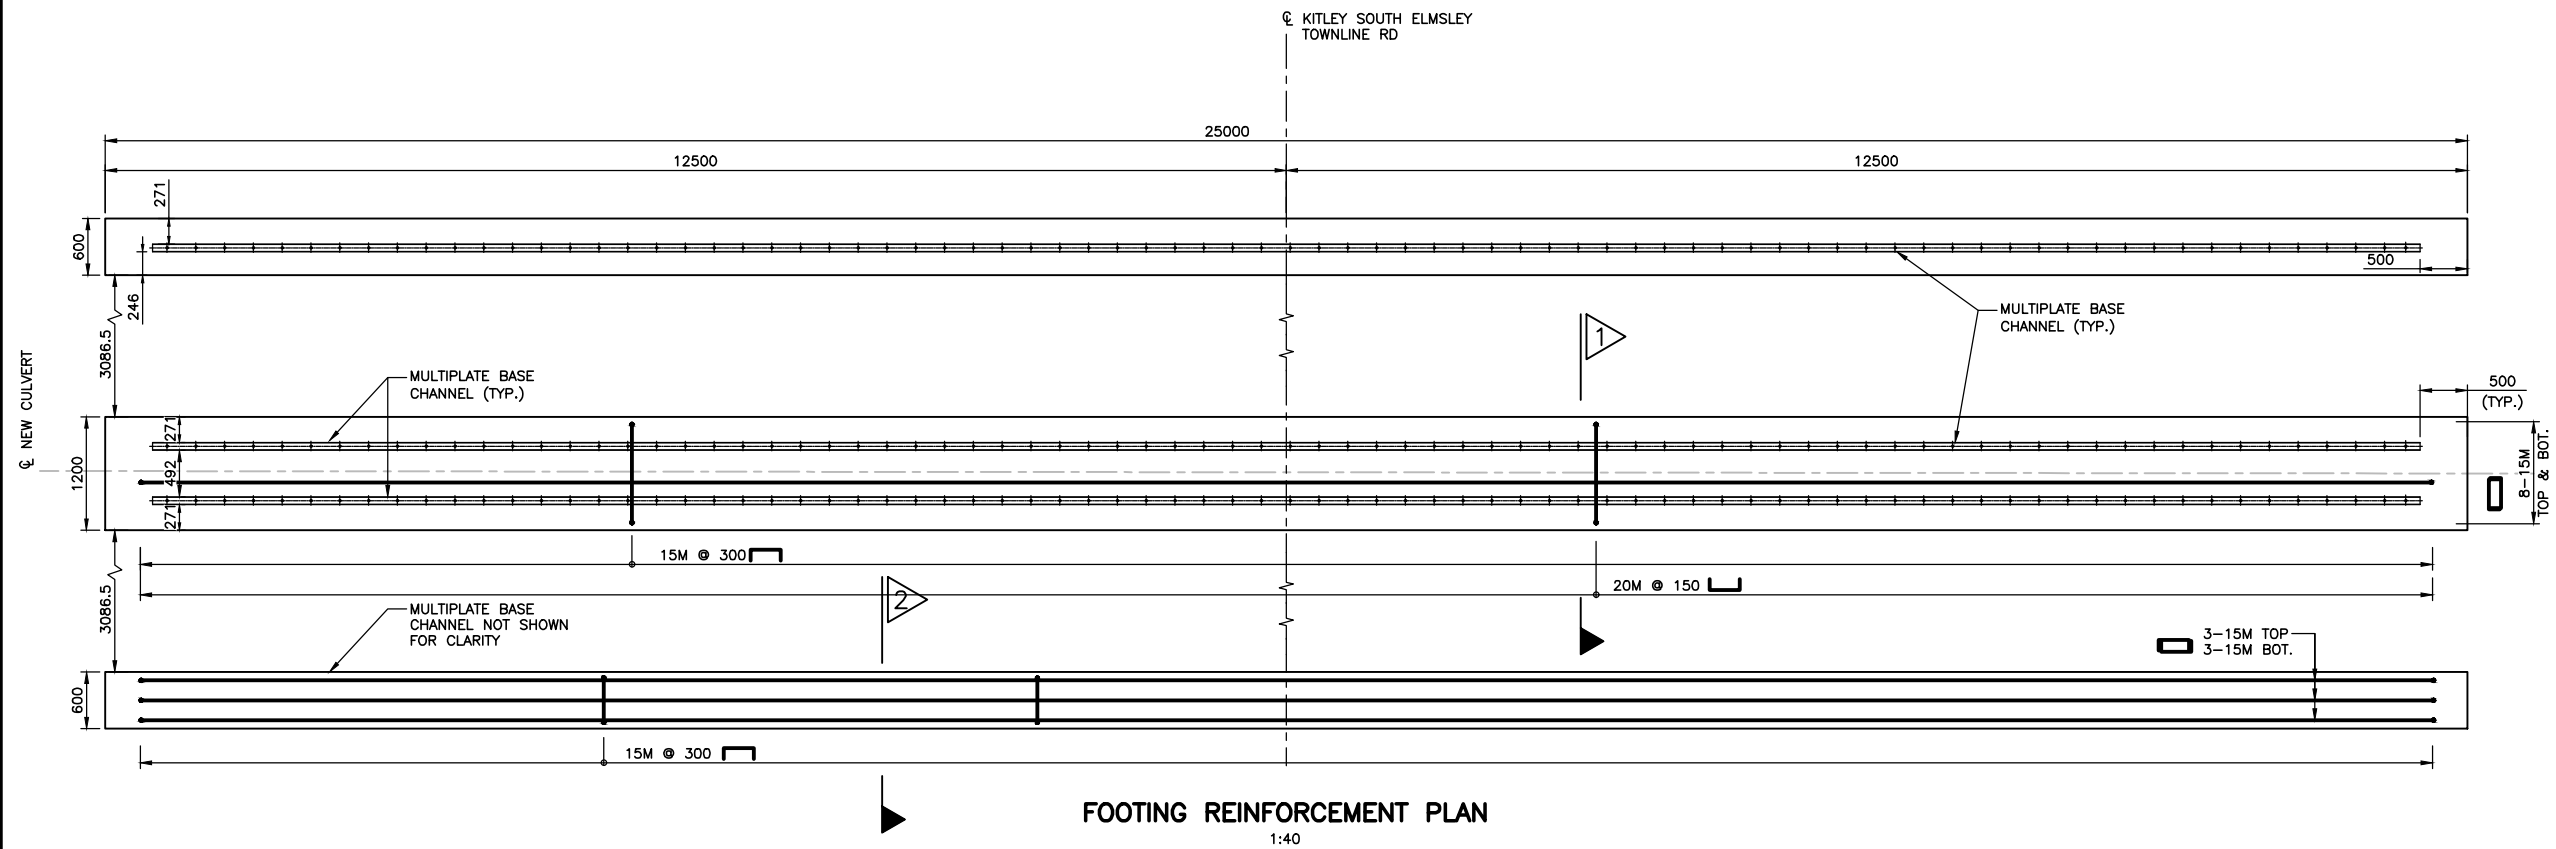


- NOTES:**
1. THIS DRAWING IS TO BE READ IN CONJUNCTION WITH DRAWING NO. 4
  2. ULS BEARING OF BEDROCK AT UNDERSIDE OF FOOTING IS 1550 kPa
  3. IF THE EXCAVATION IN THE BEDROCK IS REQUIRED TO EXTEND BELOW THE RECOMMENDED ELEVATIONS TO REMOVE ALL LOOSE, SHATTERED AND/OR FRACTURED ROCK WITHIN THE AREA OF THE FOOTING, THE OVER EXCAVATED PORTIONS MUST BE REPLACED WITH MASS CONCRETE IN THE EXCAVATION WITHIN 4 HOURS OF EXPOSURE BEDROCK.

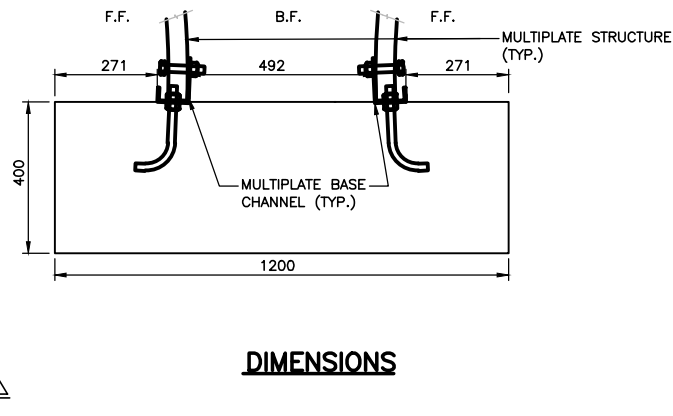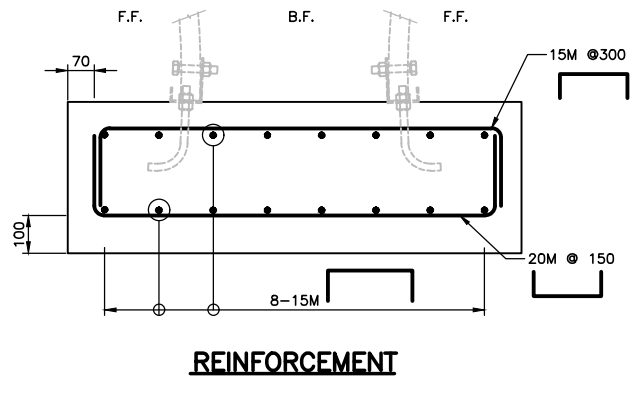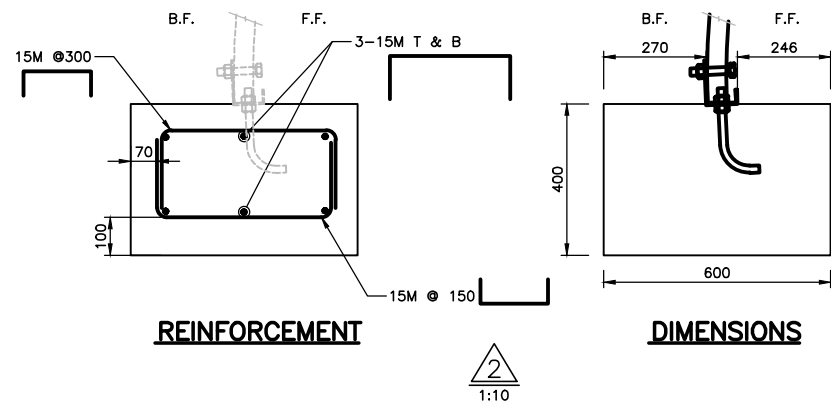




| |
|---|
| |</ |
|---|





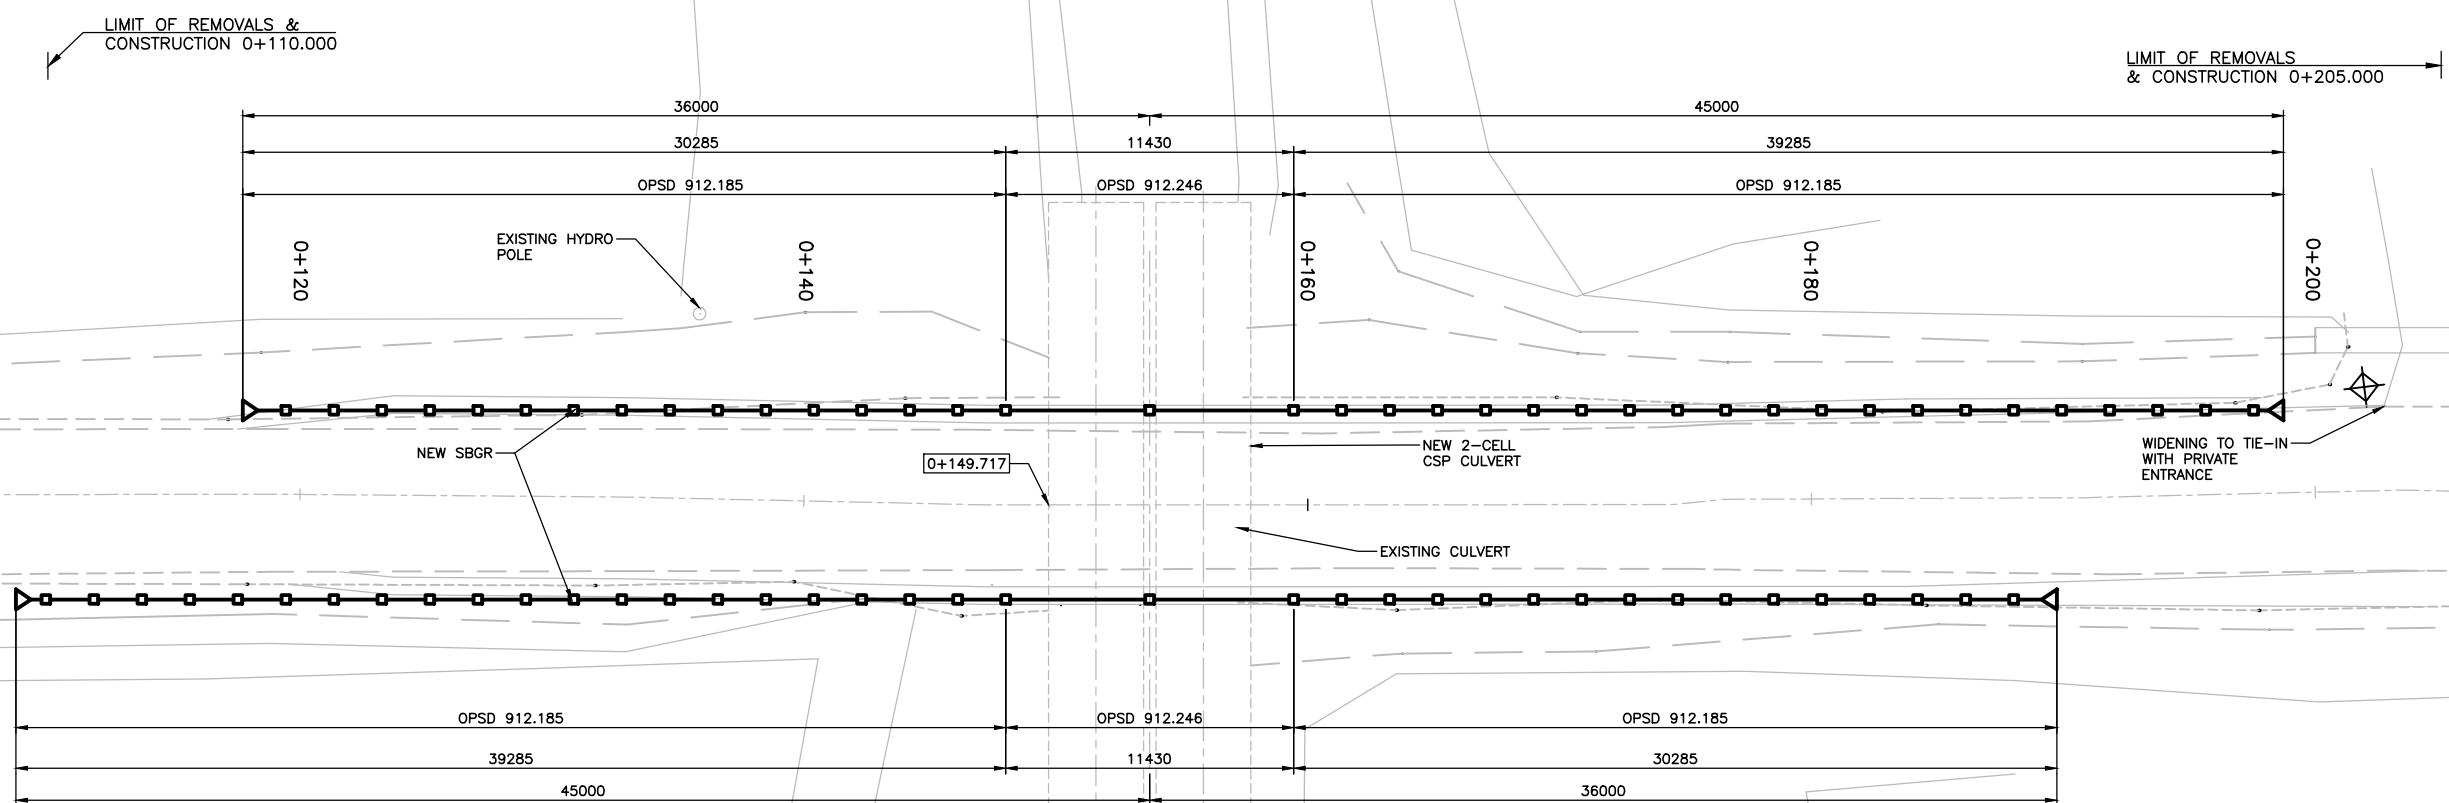

| |
|---|
| |
|---|

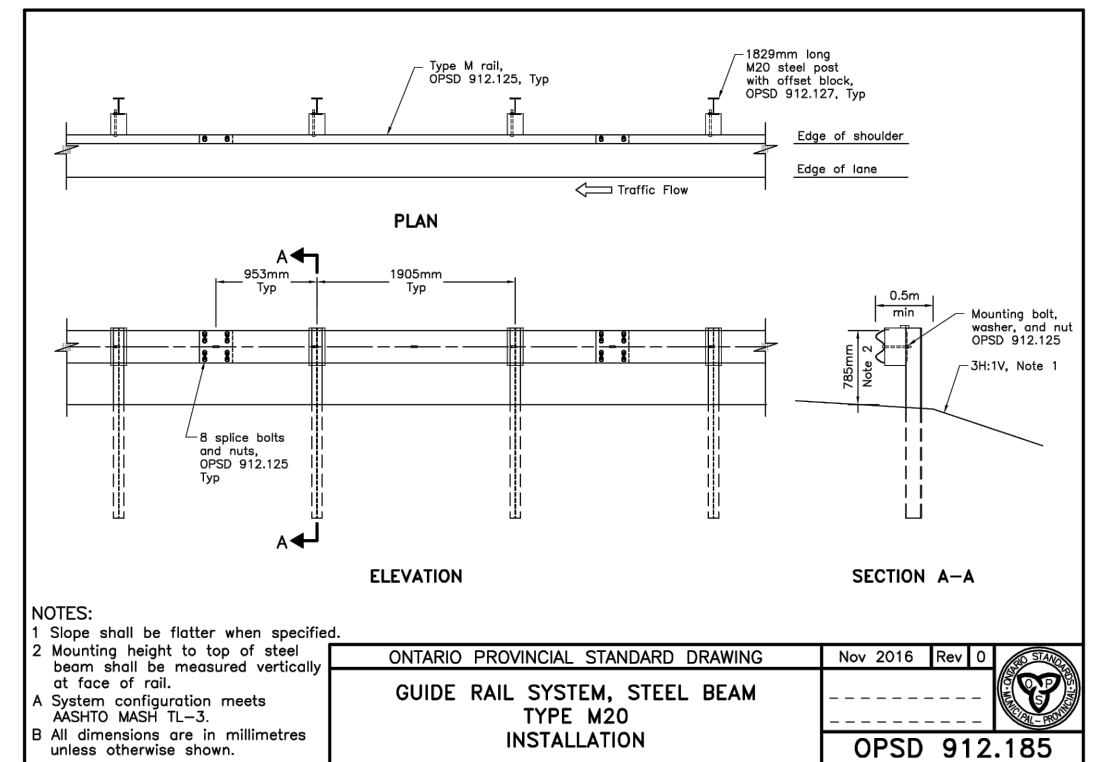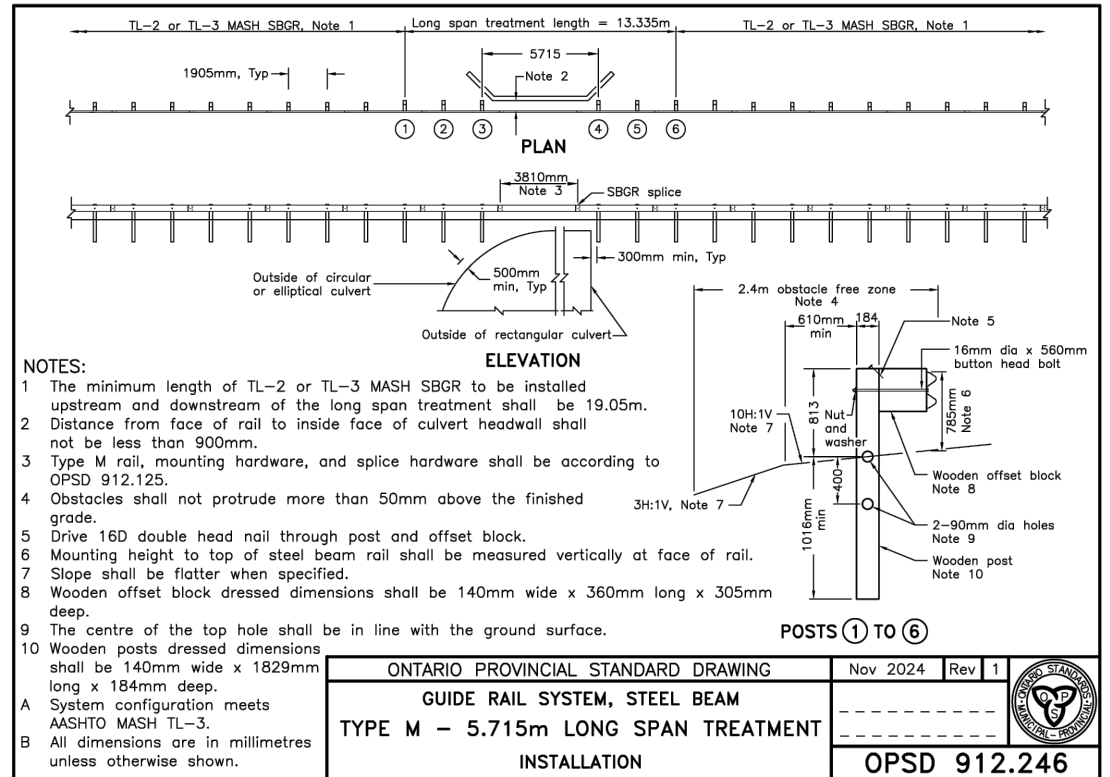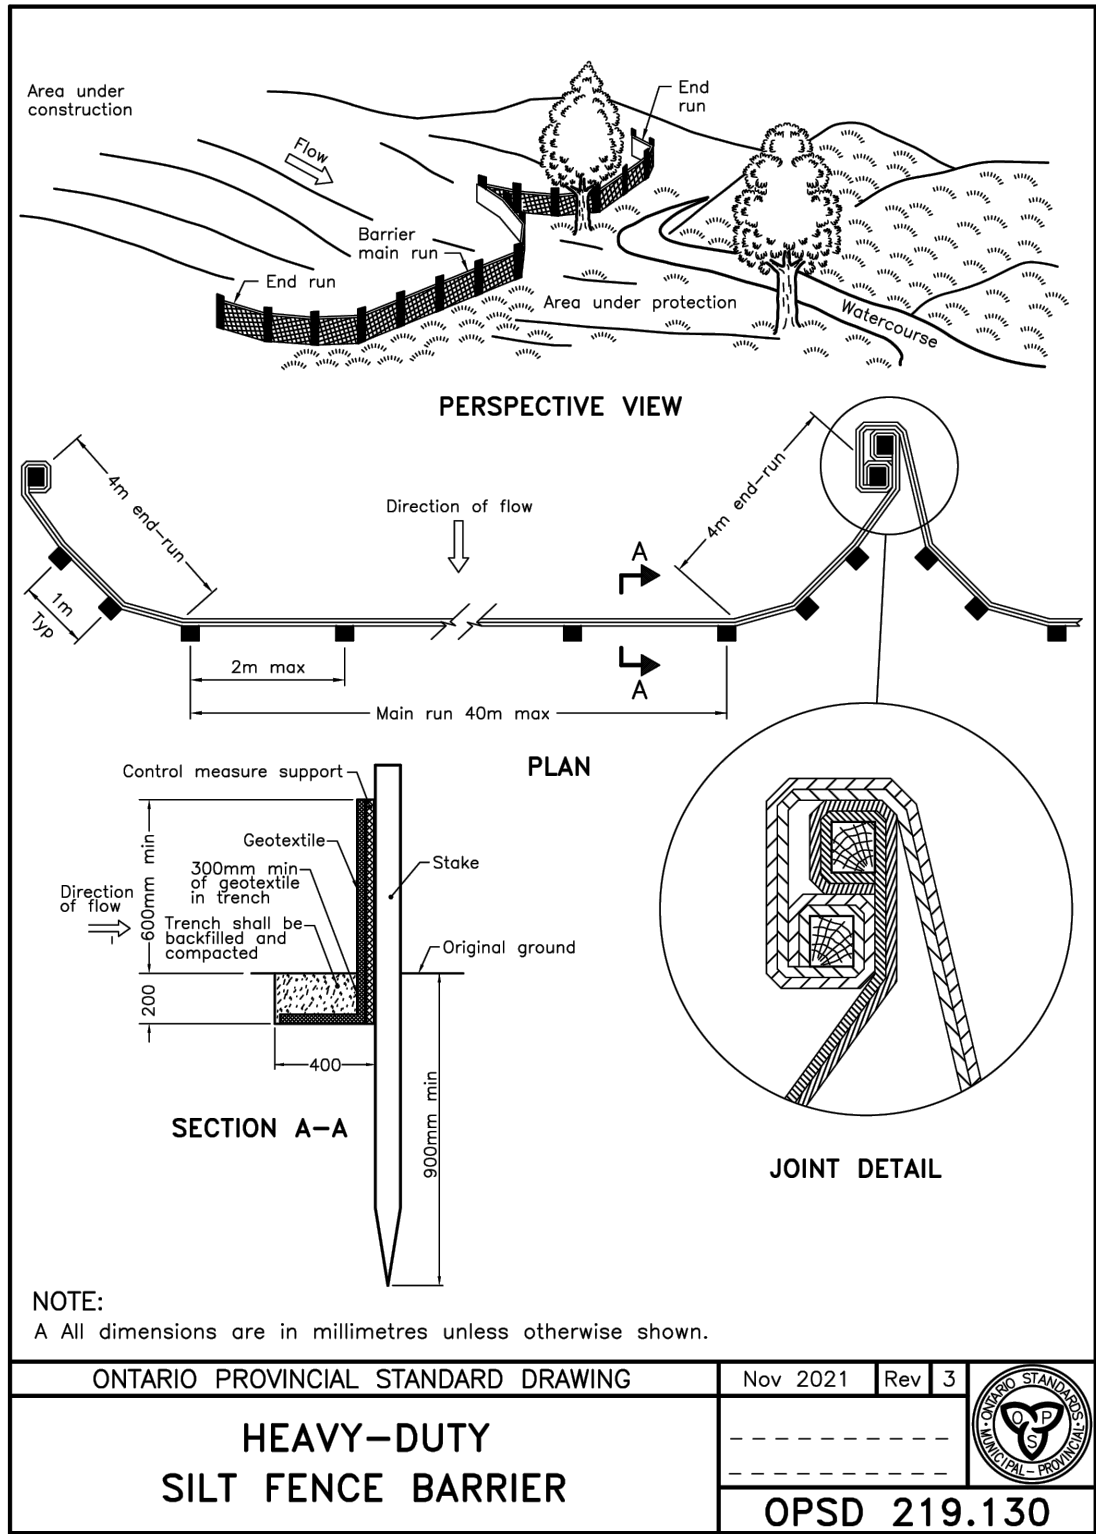

C:\Users\Public\Documents\TSP\TSP-2025\TSP-2025-07-16\TSP-2025-07-16-01\TSP-2025-07-16-01-01.dwg  
2025/07/16 10:00 AM  
2025/07/16 10:00 AM  
2025/07/16 10:00 AM



|          |               |          |          |                  |          |     |                               |         |    |      |            |
|----------|---------------|----------|----------|------------------|----------|-----|-------------------------------|---------|----|------|------------|
| EXISTING | LEGEND - PLAN | PROPOSED | EXISTING | LEGEND - PROFILE | PROPOSED | NO. | REVISIONS                     | DATE    | BY | DATE | 2025/07/16 |
|          |               |          |          |                  |          | 3   | ISSUED FOR 90% DESIGN REVIEW  | 2025/07 | KS |      |            |
|          |               |          |          |                  |          | 2   | ISSUED FOR 60% DESIGN REVIEW  | 2025/03 | LY |      |            |
|          |               |          |          |                  |          | 1   | ISSUED FOR PRELIMINARY DESIGN | 2023/02 | LY |      |            |



|             |          |
|-------------|----------|
| DRAWN BY    | KS       |
| CHECKED BY  | RR       |
| DESIGNED BY | RR       |
| APPROVED BY | RS       |
| HOR. SCALE  | AS NOTED |
| VERTICAL    | AS NOTED |



CONSULTANT PROJECT NUMBER

22015

|   |   |  |
|---|---|--|
|  |  | TOWNSHIP'S OF RIDEAU LAKES<br>& ELIZABETHTOWN-KITLEY |
| STANDARD DRAWINGS   |   | CITY DRAWING NUMBER                                  |
|   |   | SHEET 7 OF 8   |
|   |   | CONSULTANT DRAWING NUMBER                            |

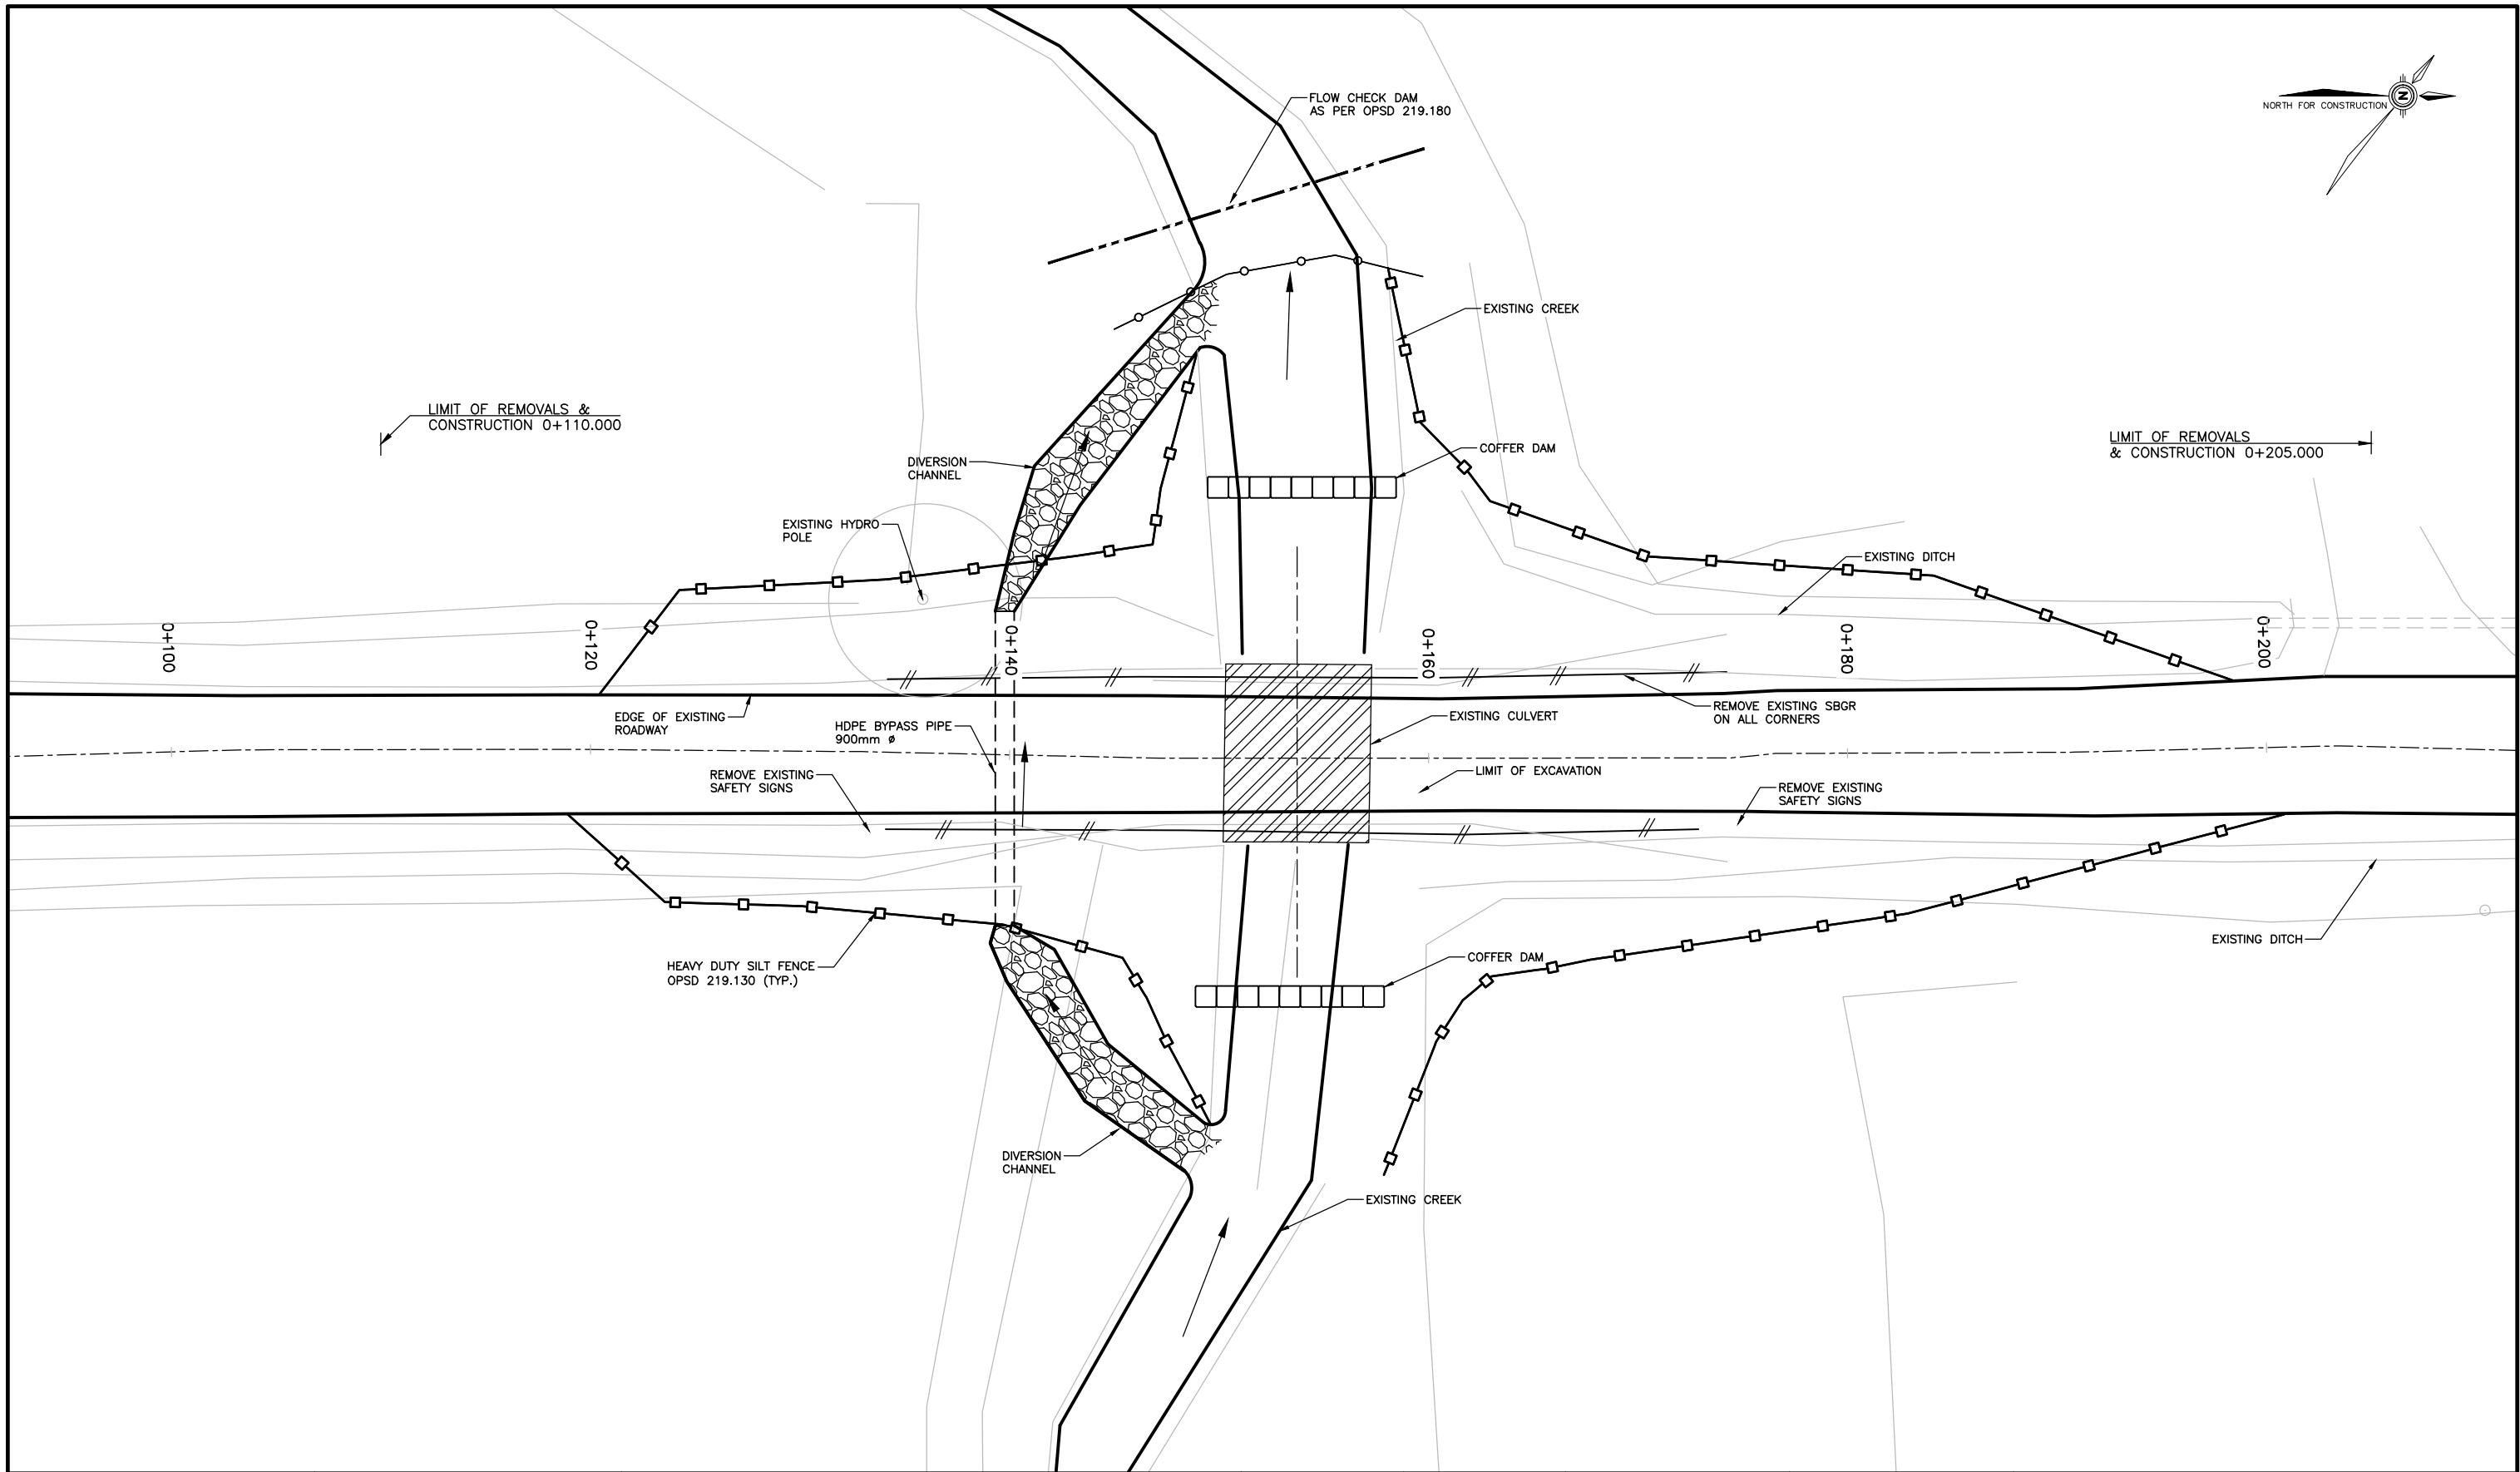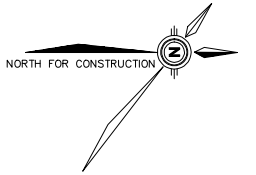

| |
|---|
| |
|---|